


CLARIDY PL ON HWY; 544  
 N/F BELLAMY J C JR  
 & FRANKLIN J SMITH  
 TMS: 179-00-06-007

CURVE	ARC LENGTH	RADIUS	DELTA ANGLE	CHORD BEARING	CHORD LENGTH
C1	66.33'	50.00'	76°00'25"	N 35°11'43" W	61.57'
C2	2.10'	50.00'	2°24'24"	N 74°24'07" W	2.10'

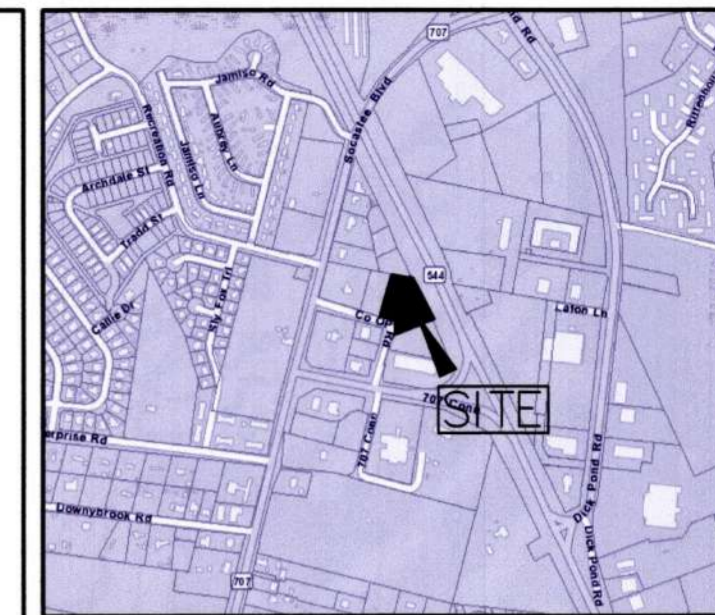

**VICINITY MAP**

THIS PLAT WAS PREPARED FOR THE EXCLUSIVE USE OF THE PERSON OR PERSONS SHOWN IN THE TITLE BLOCK AND THIS DOESN'T MAKE ANY CERTIFICATION TO ANY UNNAMED PARTIES WITHOUT A REVISION AND UPDATE TO THE CERTIFICATION WITH THE CLIENTS AUTHORIZATION. ADDITIONAL FEES.

**NOTES:**

- DATE OF FIELD WORK: DEC 2017
- PROPERTY ZONE "RCS" BY Horry COUNTY
- LOT APPEARS TO LOCATED IN FLOOD ZONE "X" AS SHOWN ON FLOOD MAP 45051CO 670 H, DATED AUGUST 23, 1999 AND IS SUBJECT TO VERIFICATION BY THE Horry COUNTY FEMA OFFICER.
- SETBACK SHOWN PER "RCS" ADDITIONAL COMMUNITY SETBACKS MAY APPLY.  
 FRONT: 30'  
 SIDE: 10'  
 REAR: 10'
- SUBJECT TO ANY TITLE REPORT DISCLOSURE-NOT SUPPLIED.
- TMS: 179-00-06-139 / 140  
 PIN: 440-16-02-0004 / 5

**LEGEND**

- CATCH BASIN
- JUNCTION BOX
- MANHOLE
- POWER POLE
- IRON FOUND
- LIGHT POLE
- SEWER MANHOLE
- SEWER VALVE
- WATER METER
- GAS METER
- WATER SERVICE
- CURB INLET
- CLEAN OUT/SEWER SERVICE
- ELEC. BOX
- TELEPHONE PEDESTAL
- SIGN POST
- MAIN VALVE MARKER
- FIRE HYDRANT
- HVAC UNIT
- CABLE PEDESTAL
- GUY ANCHOR
- EASEMENTS
- BUILDING SETBACK LINES
- RIGHT OF WAY
- ADJOINING PROPERTY LINE
- PROPERTY LINE SURVEYED
- PROPERTY LINE NOT SURVEYED
- FENCE
- OVERHEAD POWER LINES
- CALC. POINT
- EXISTING SPOT ELEVATION (NAVD 1988)

**REFERENCES:**

PLAT BOOK: 172 PAGE: 164  
 DEED BOOK: 3975 PAGE: 1546


**LOT, TREE, & TOPOGRAPHIC SURVEY OF**

LOTS 5 & 6 CONNECTOR  
 PROFESSIONAL CENTER  
 LOCATED IN  
 SOCASTEE TOWNSHIP  
 Horry COUNTY, SOUTH CAROLINA  
 PREPARED FOR

**CHRIS McGEE**  
 DECEMBER 27, 2017

SURVEYED AND MAPPED BY  
**SPARTINA LAND SURVEYING**  
 602 MAIN STREET, CONWAY, SC 29526  
 PHONE 843-340-0285 / OFFICE 843-488-1040

SDP CONN-PROF CENTER LOTS 5-6 TOPO.DWG JOB# 2075-17667

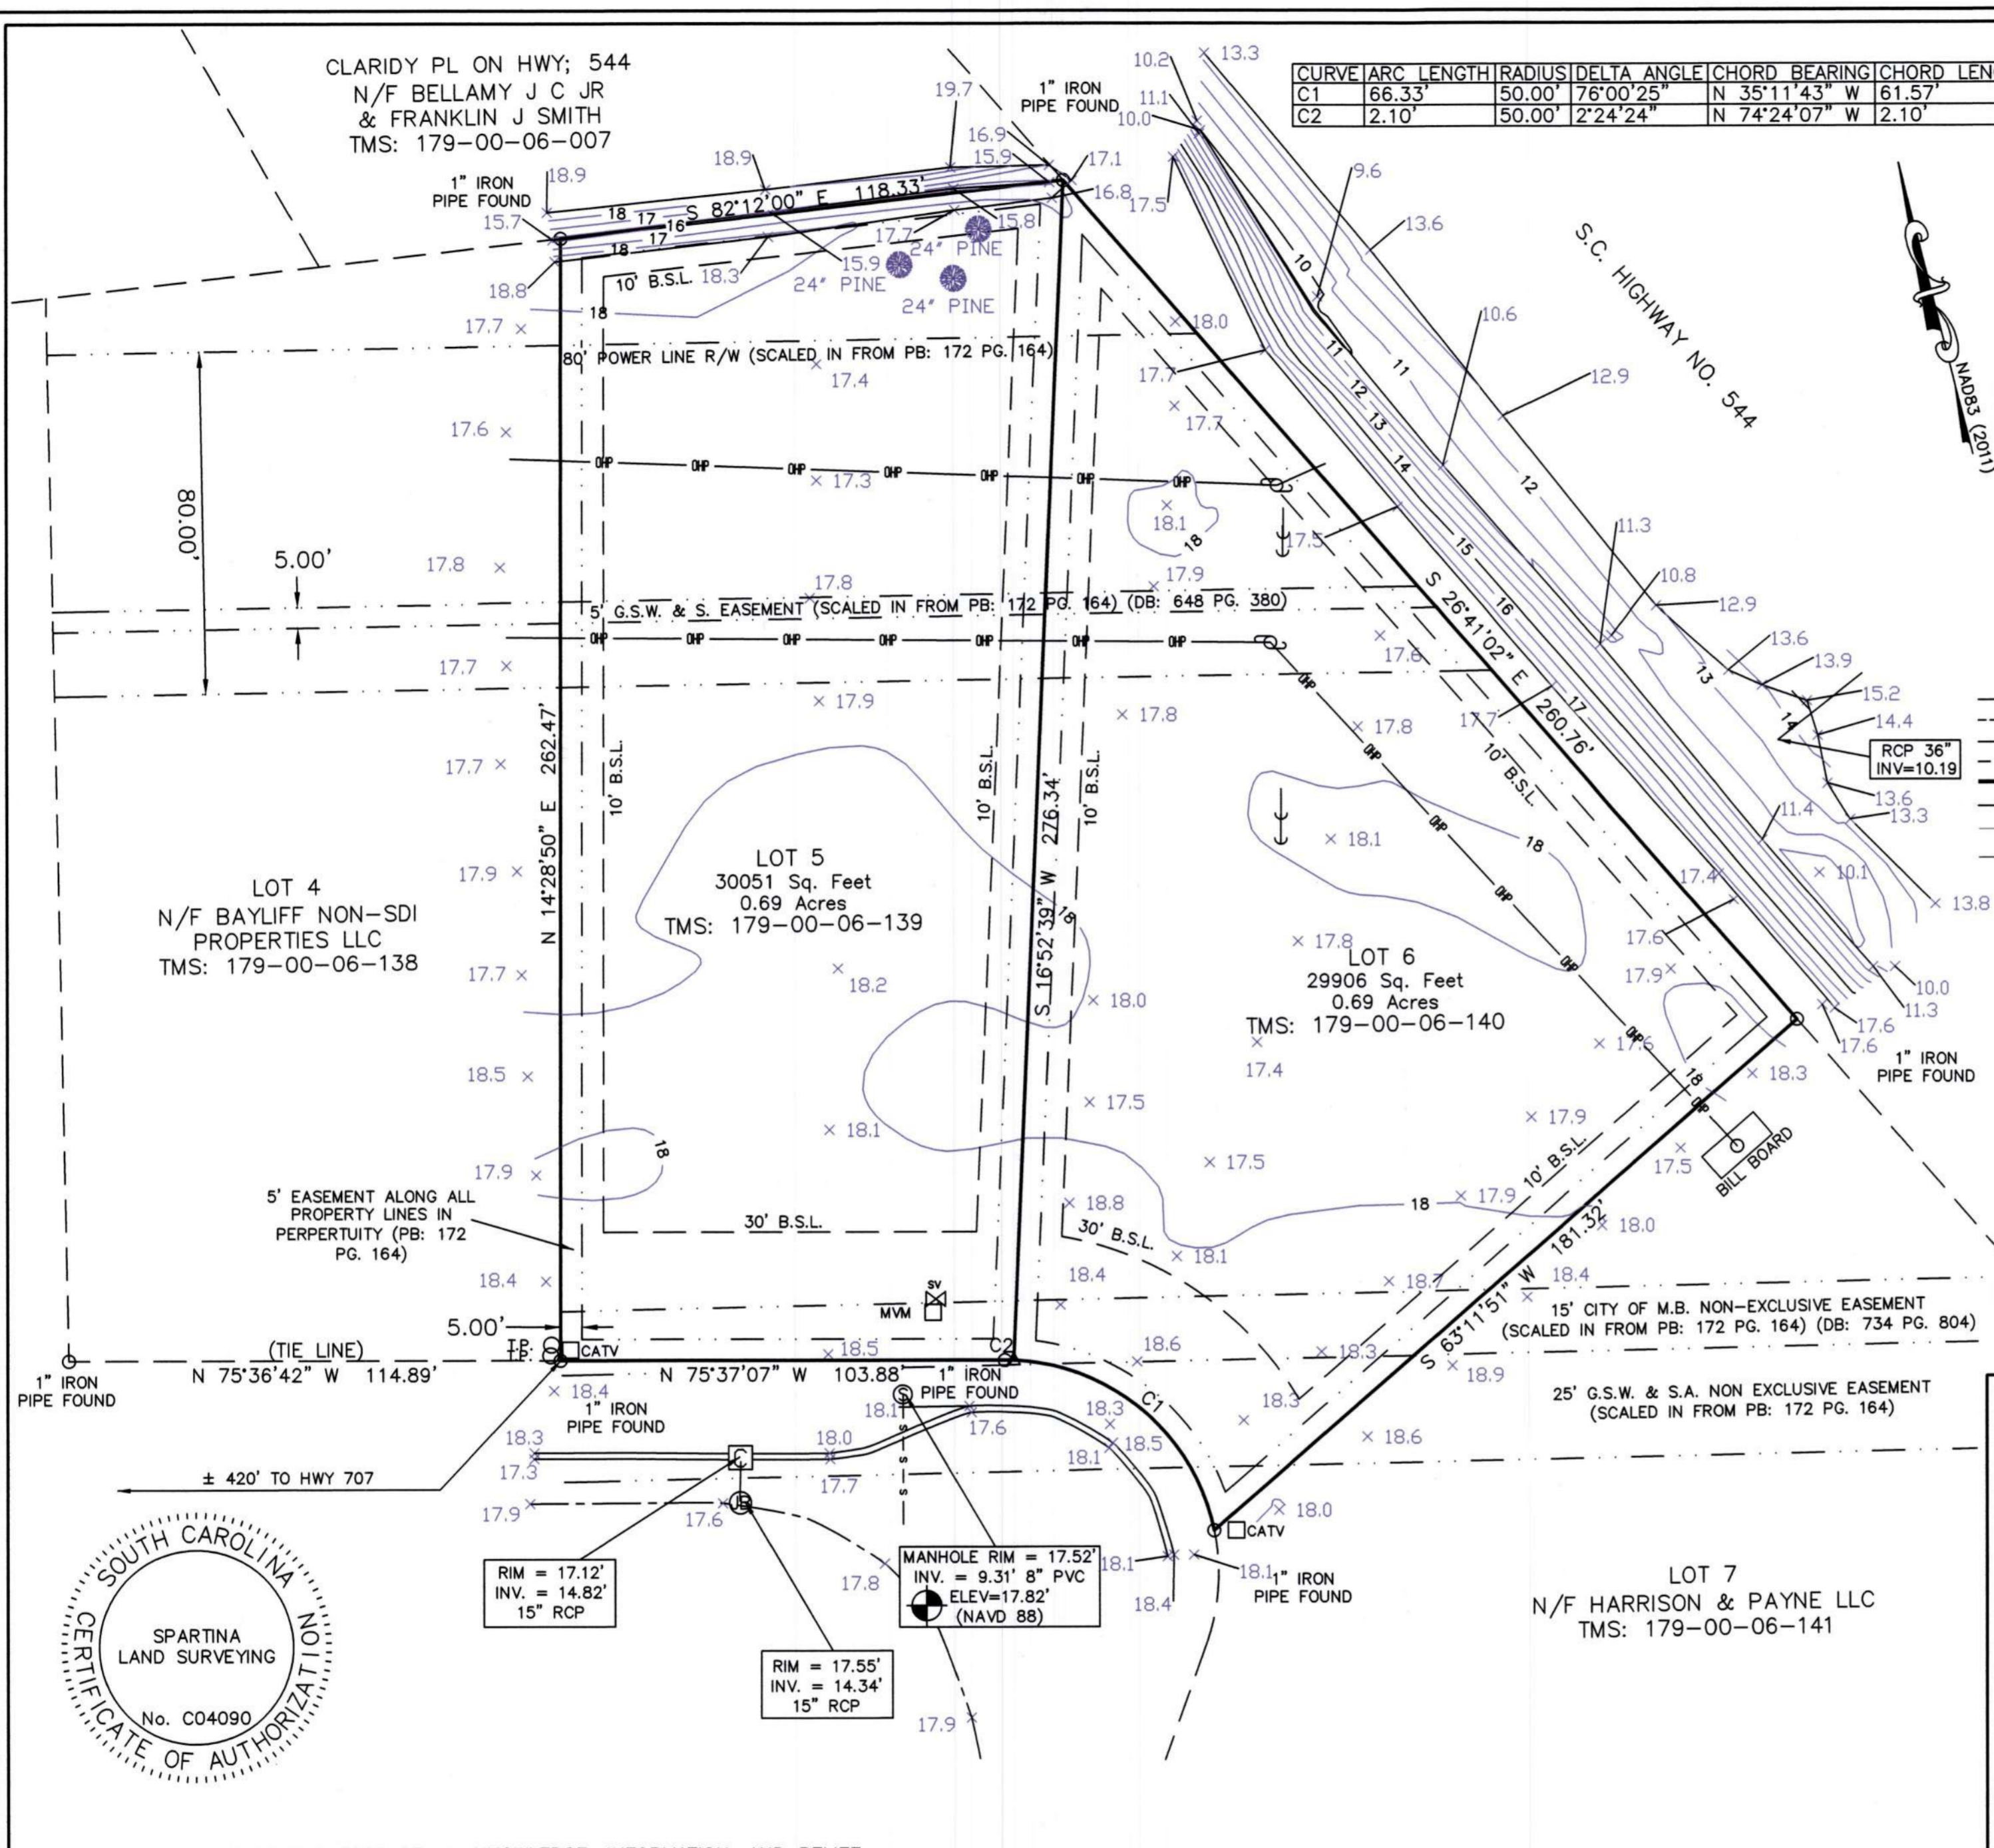

**GRAPHIC SCALE**



( IN FEET )  
 1 INCH = 30 FT



I HEREBY STATE THAT TO THE BEST OF MY KNOWLEDGE, INFORMATION, AND BELIEF, THE SURVEY SHOWN HEREON WAS MADE IN ACCORDANCE WITH THE REQUIREMENTS OF THE STANDARDS OF PRACTICE MANUAL FOR SURVEYING IN SOUTH CAROLINA, AND MEETS OR EXCEEDS THE REQUIREMENTS OF A CLASS B SURVEY AS SPECIFIED THEREIN. THIS PLAT SHOWS THE TRUE DIMENSIONS OF THE PROPERTY. THAT ALL NECESSARY MARKERS HAVE BEEN INSTALLED AND THERE ARE NO ENCROACHMENTS OTHER THAN SHOWN HEREON.

F. WILLIAM FAIREY IV, P.L.S. #27446